



# THE CONSERVATORY

at 65 Third Street, Troy, NY 12180

theconservatorytroy.com

## First Floor Retail Space

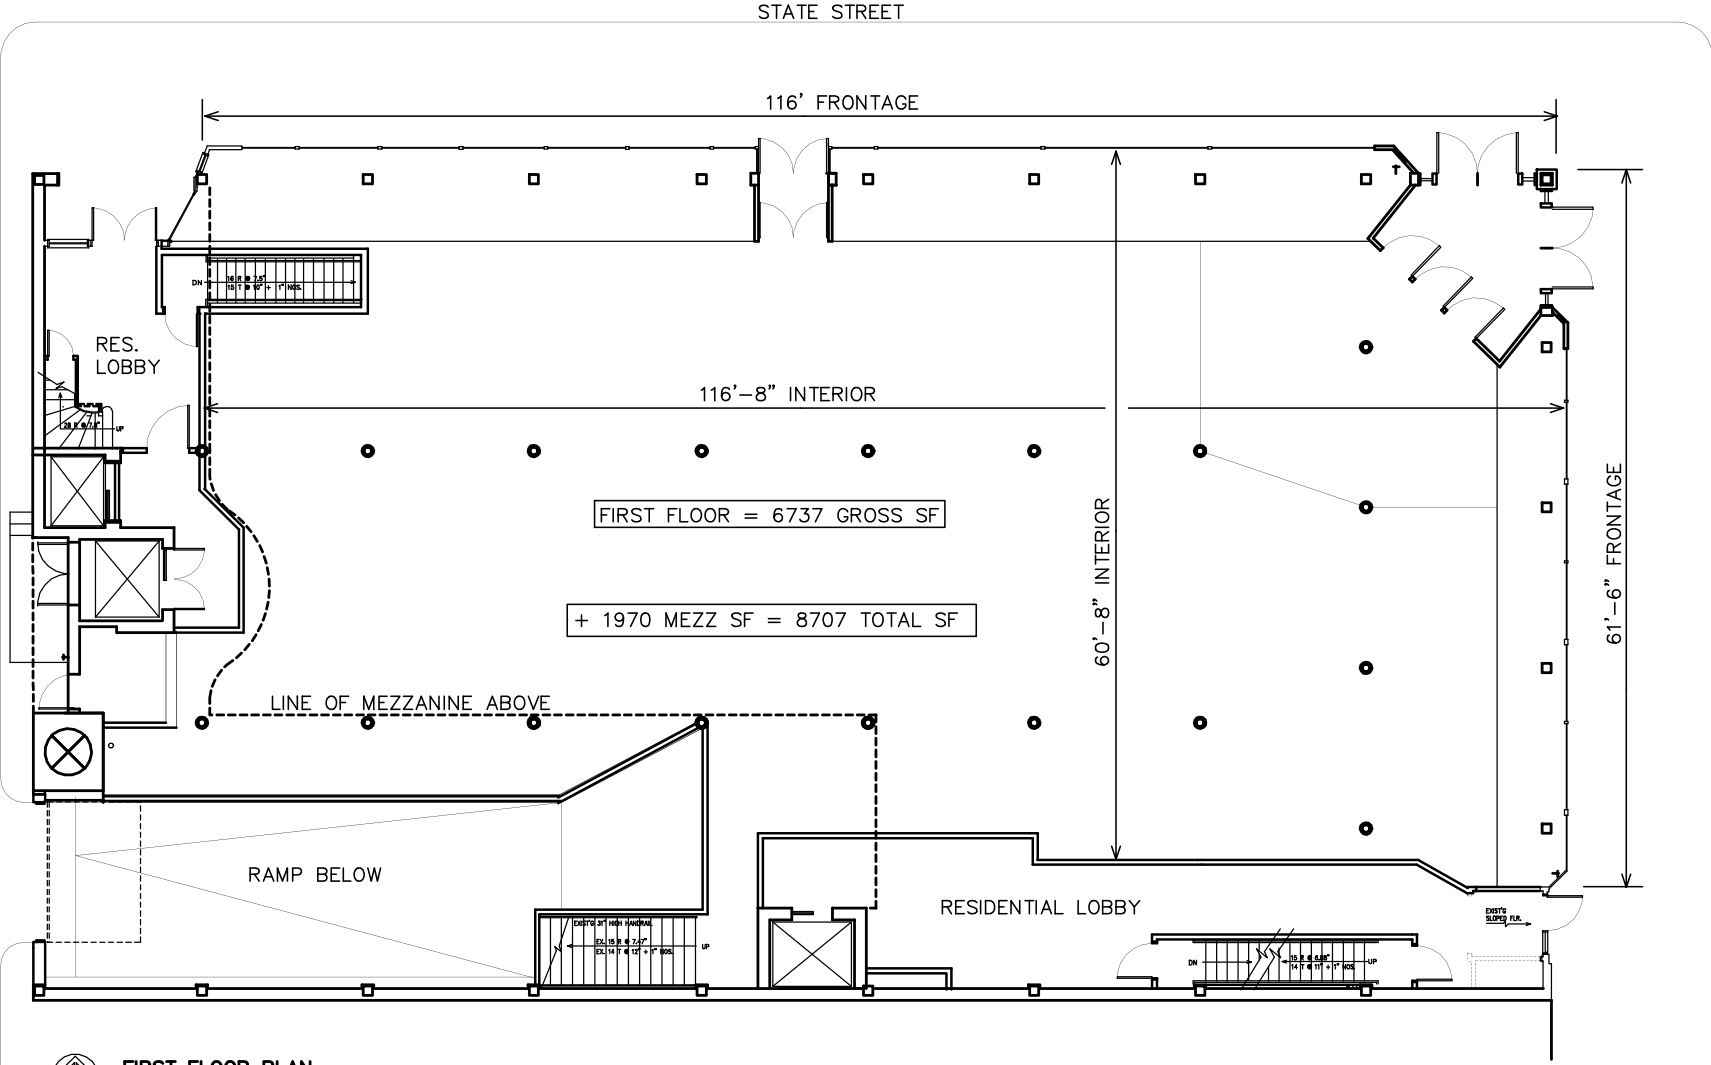

 **FIRST FLOOR PLAN**  
SCALE: 3/16" = 1'-0"

*Plans subject to change.*

For more information about The Conservatory, please call 518-581-8280 x203